















TO SCENESHOP

TO DRESSING AND GREEN ROOMS

4 S.R. DROPBOXES
4 CIRCUITS EACH

4 S.L. DROPBOXES
4 CIRCUITS EACH

US Storage Platform

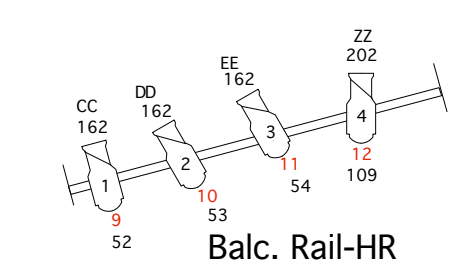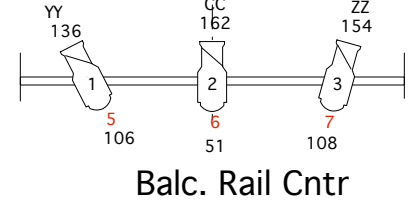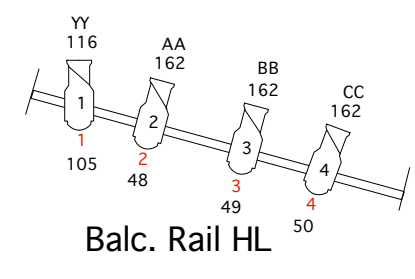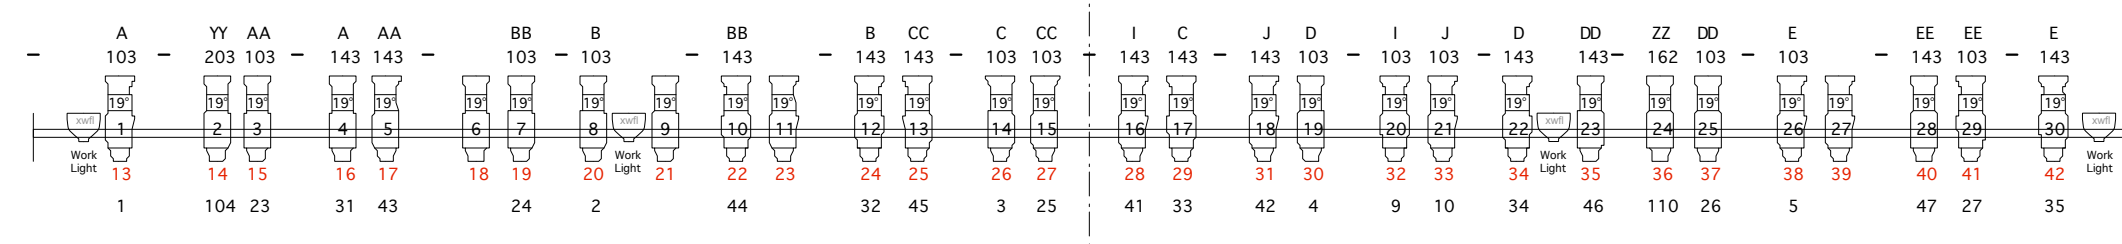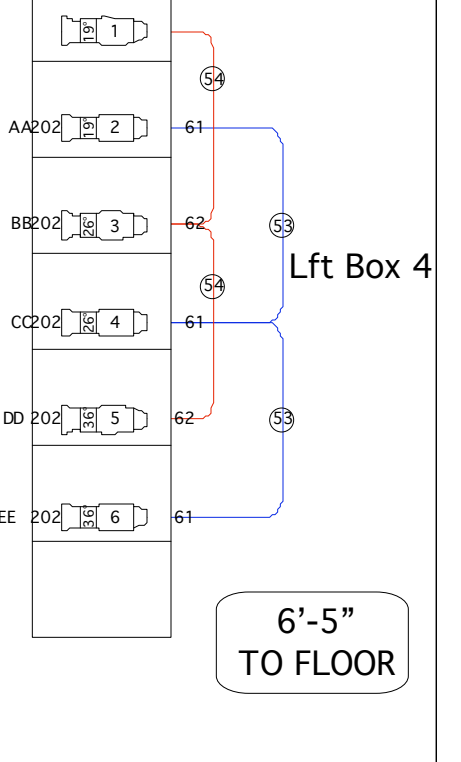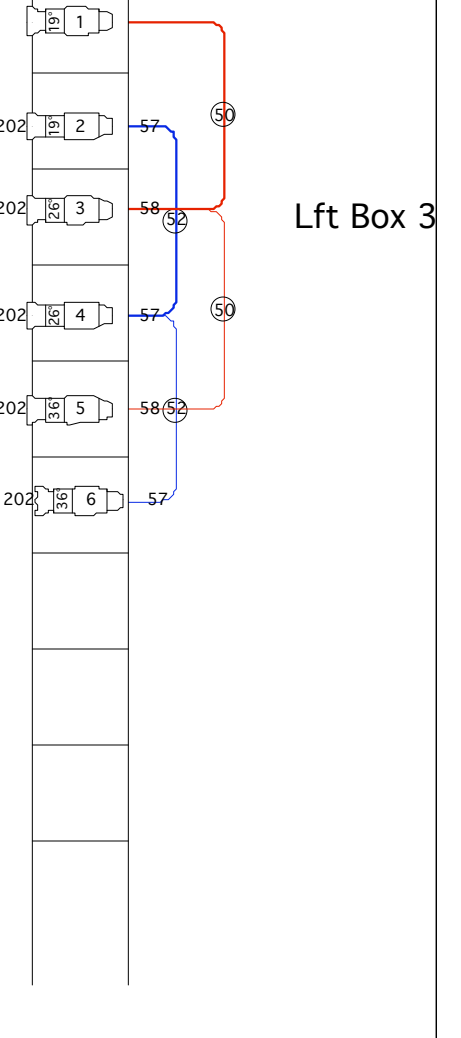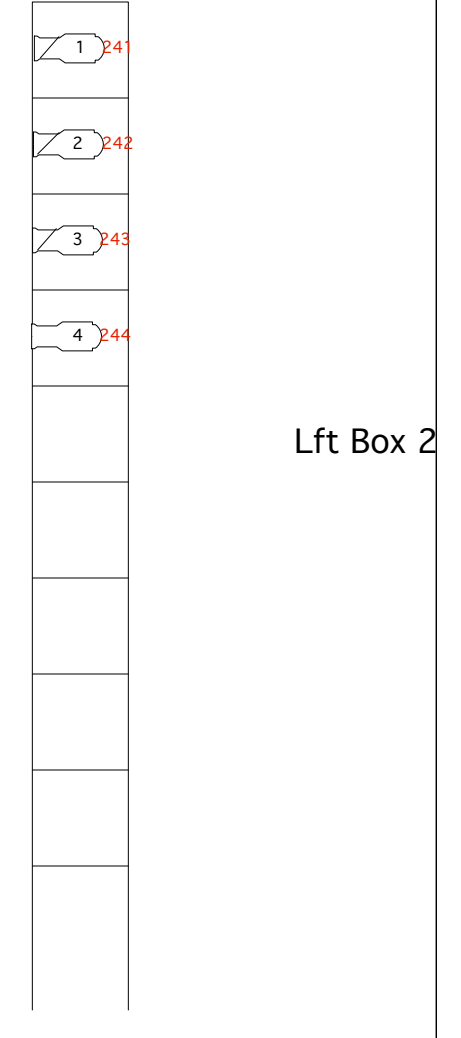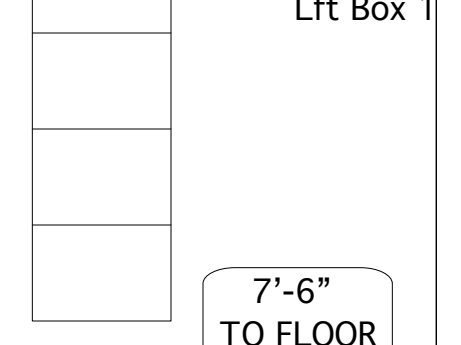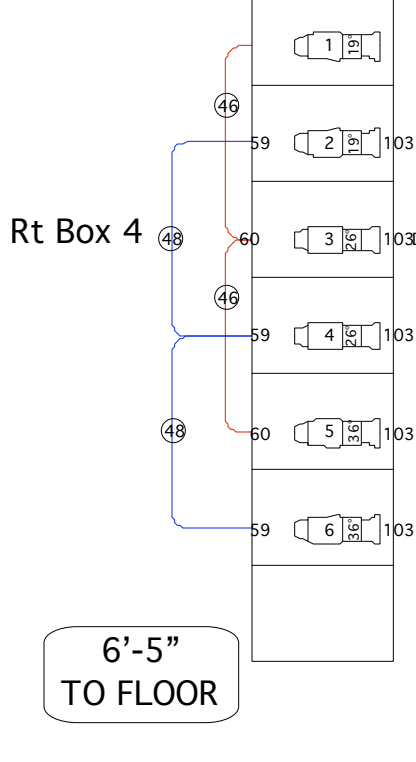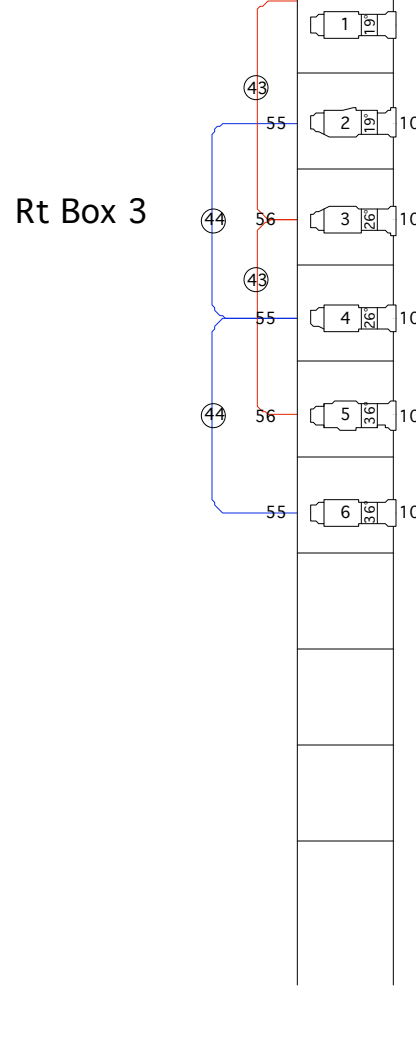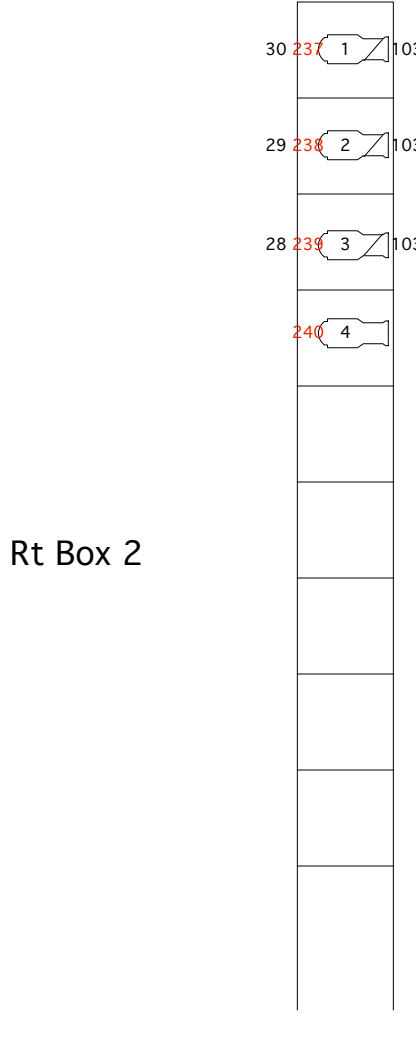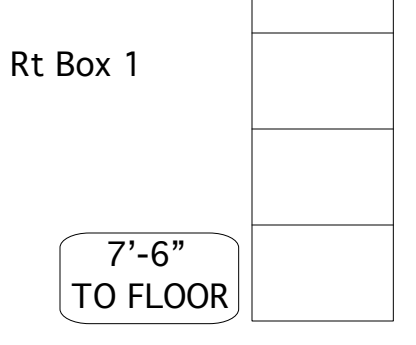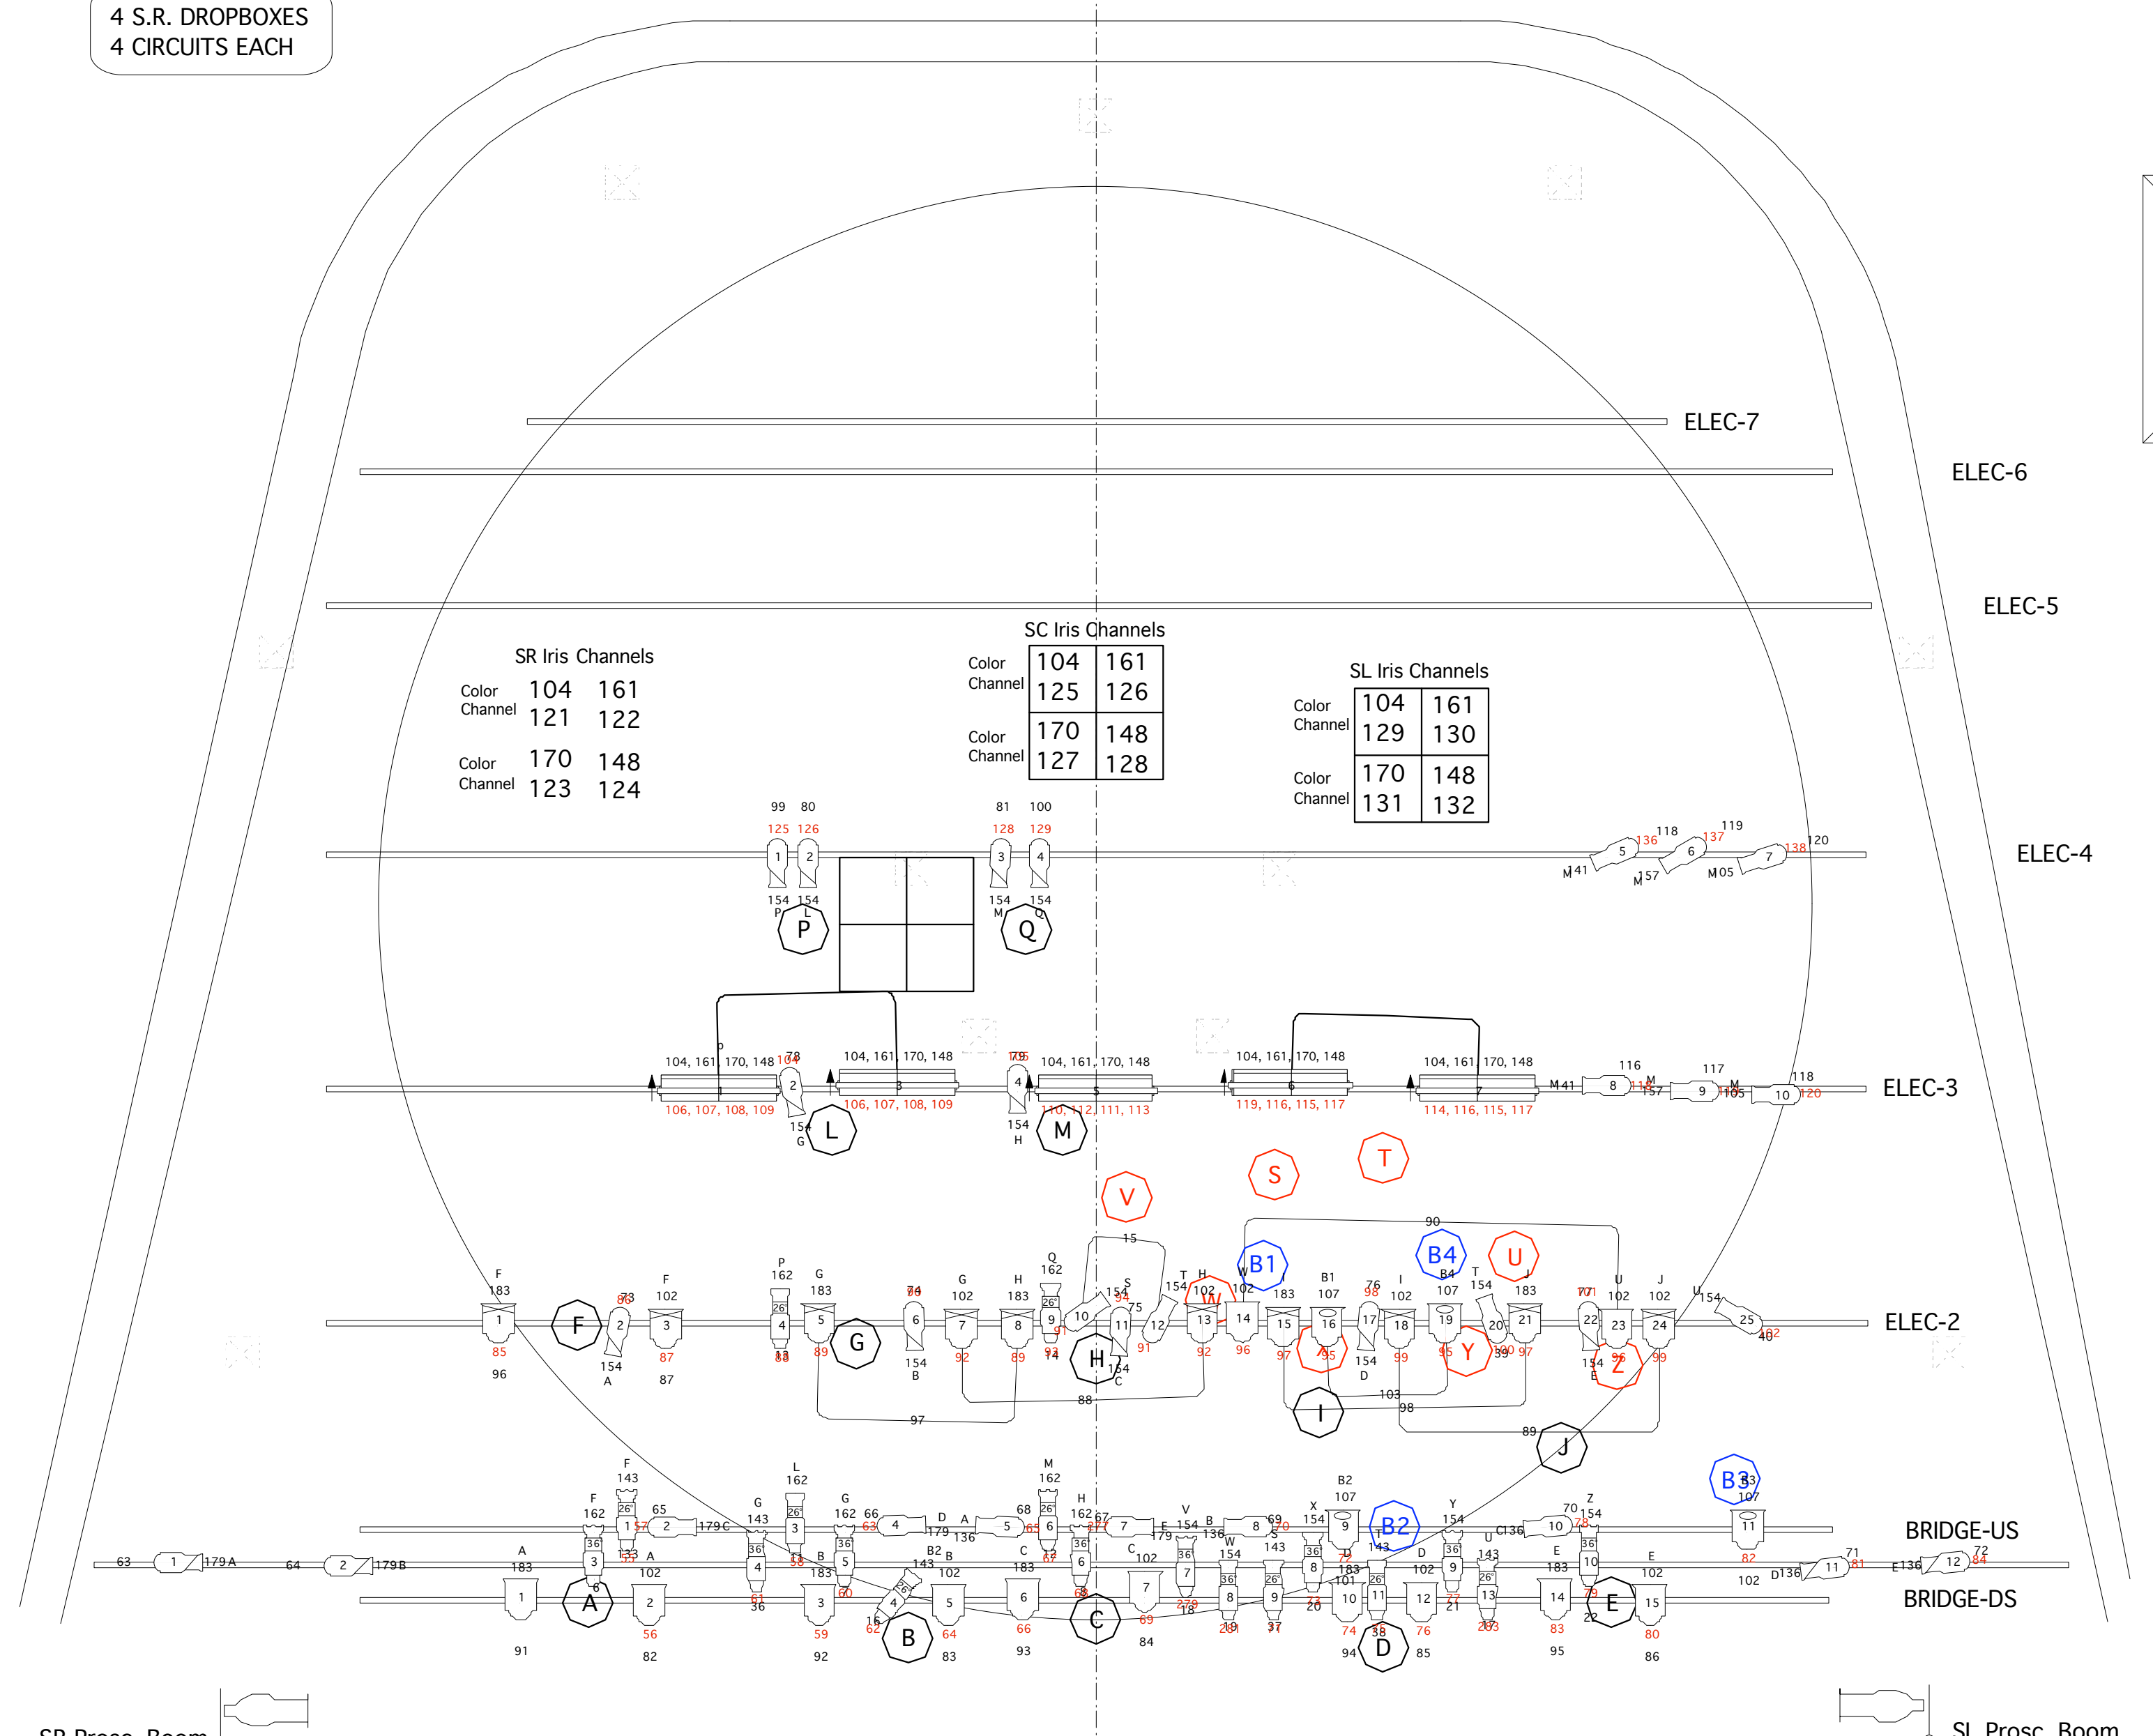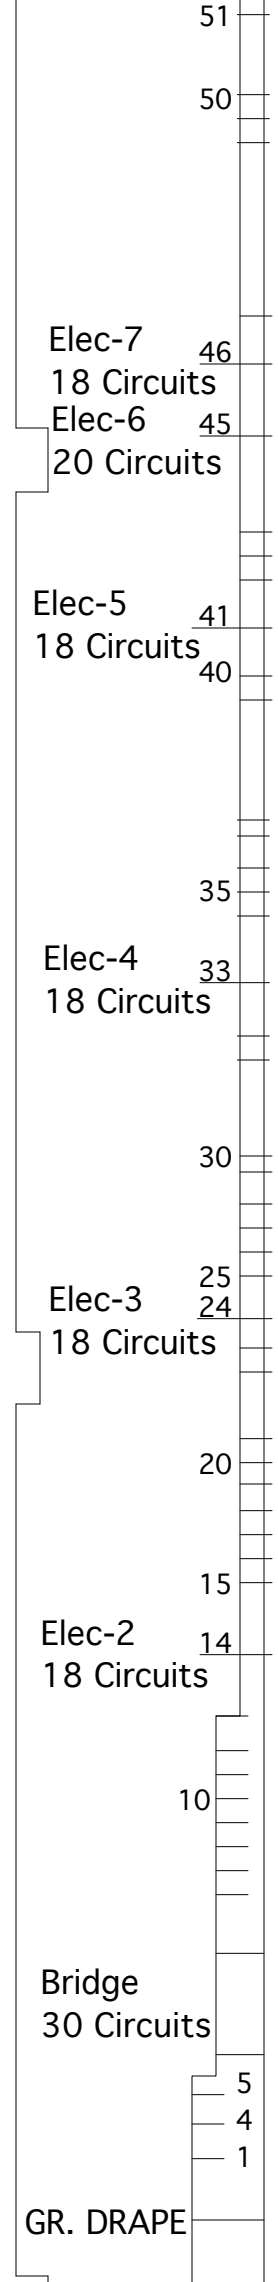

BALCONY RAIL
EL. 13'-6"

Instruments	
	Alt 360Q 6x12
	Alt 360Q 6x9
	S4 19"
	26" S4
	26" S4
	8" Strand Fresnel
	8" Klieg Fresnel
	8" Oval Fresnel
	X-Spot
	Iris 4

Legend	
	Focus Color
	Unit Number
	Dimmer Channel

SR Prosc Boom Boom 1 Boom 2 Boom 3 Boom 4 SL Prosc. Boom

Show Name 12th Night Light Plot	Reference	Drawn By Caleb Stroman	Date 2/13/08
------------------------------------	-----------	---------------------------	-----------------